


0 1 2 3 4m

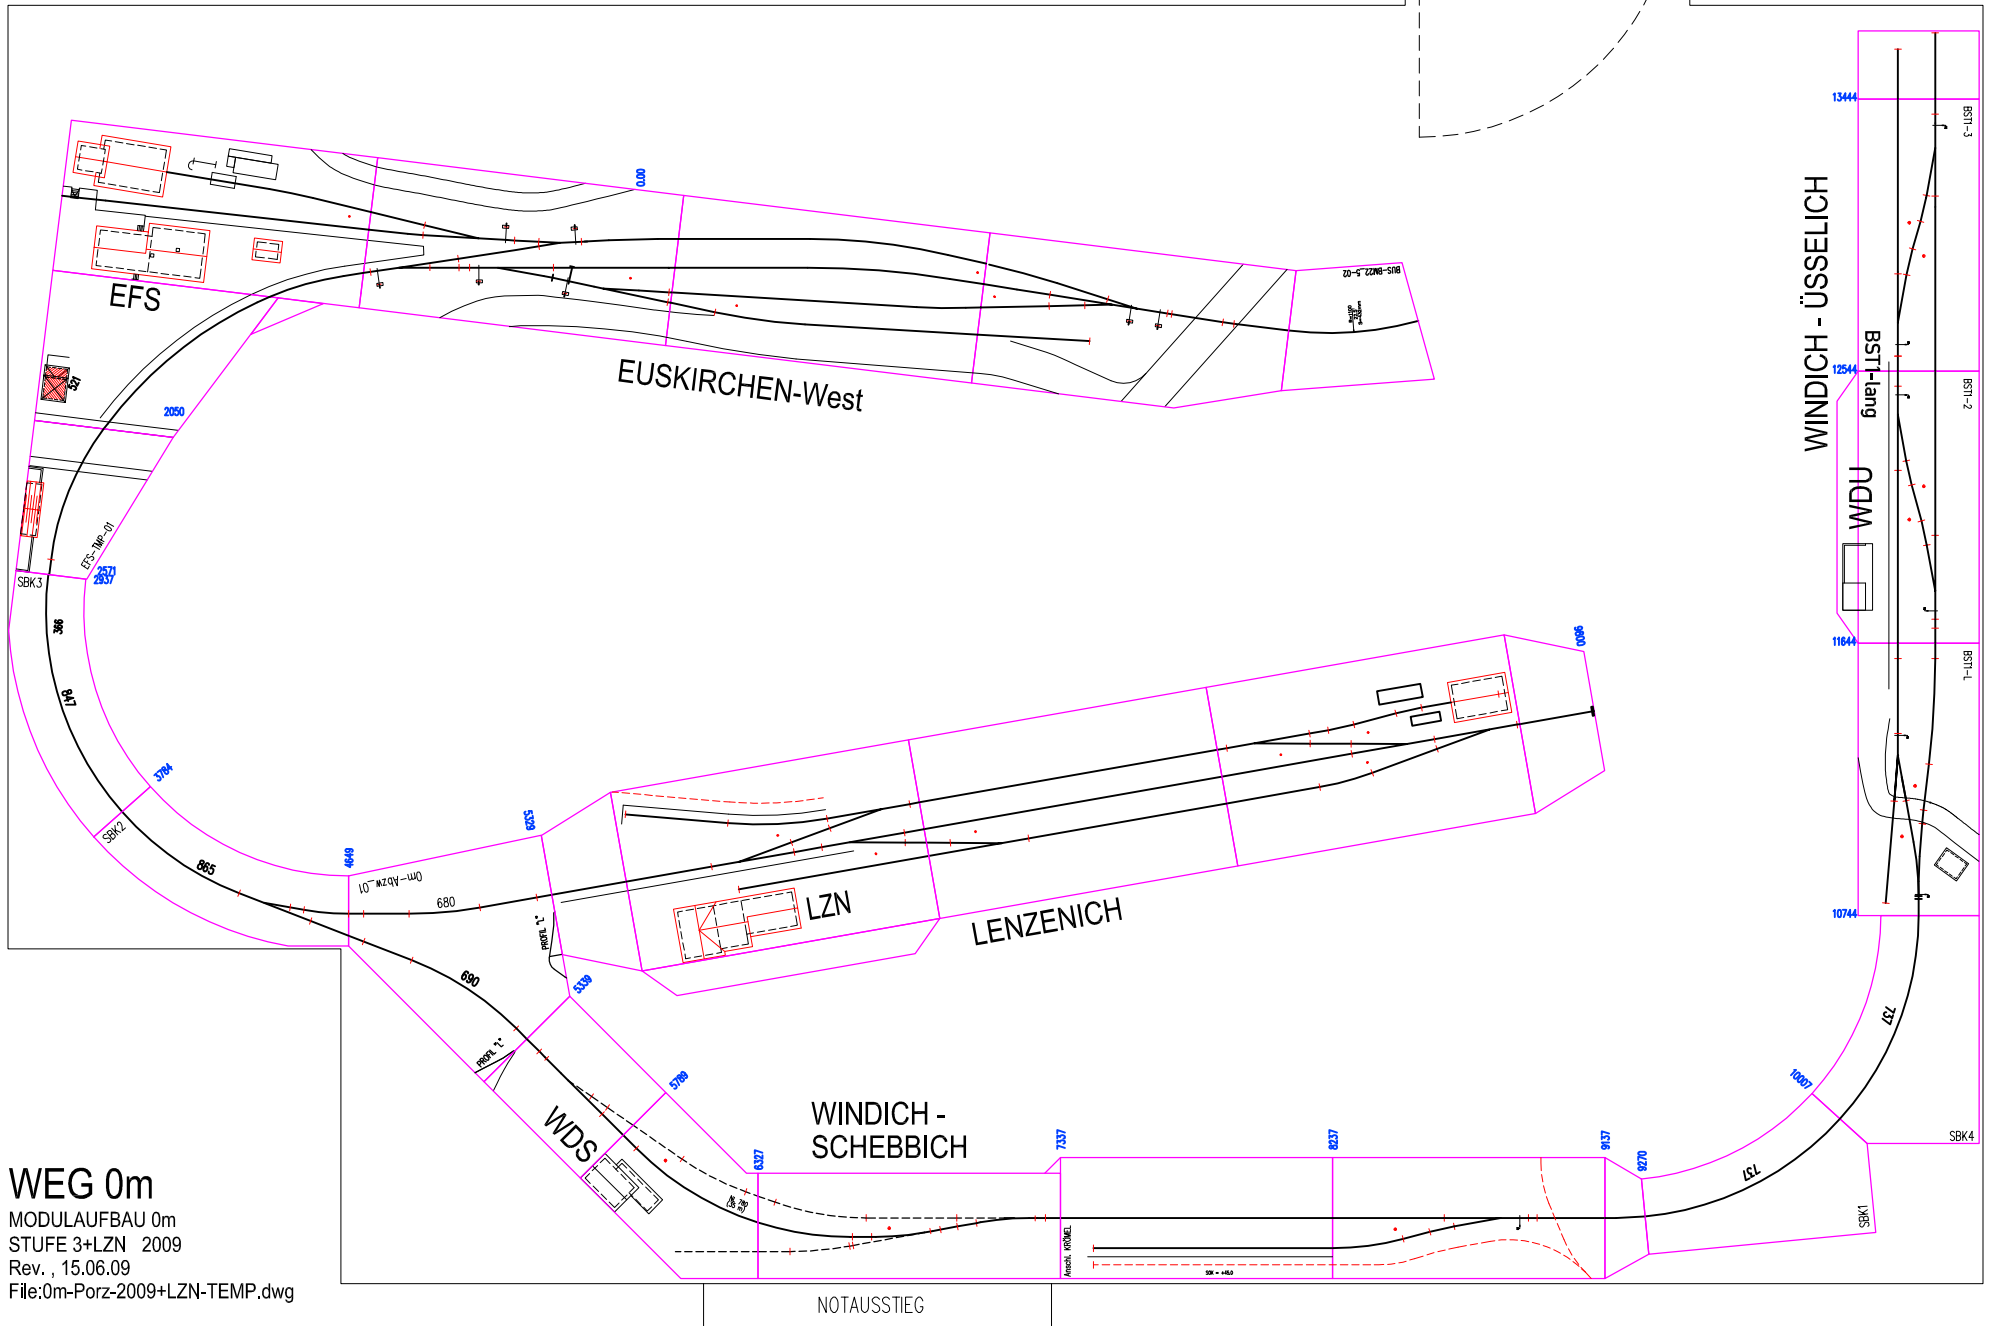

WEG 0m

MODULAUFBAU 0m
STUFE 3+LZN 2009
Rev. , 15.06.09
File:0m-Porz-2009+LZN-TEMP.dwg